

НУМЕРИЧКИ ПОДАТОЦИ

Table with multiple columns containing numerical data, likely representing land parcels and their characteristics.

Table with multiple columns containing numerical data, likely representing land parcels and their characteristics.

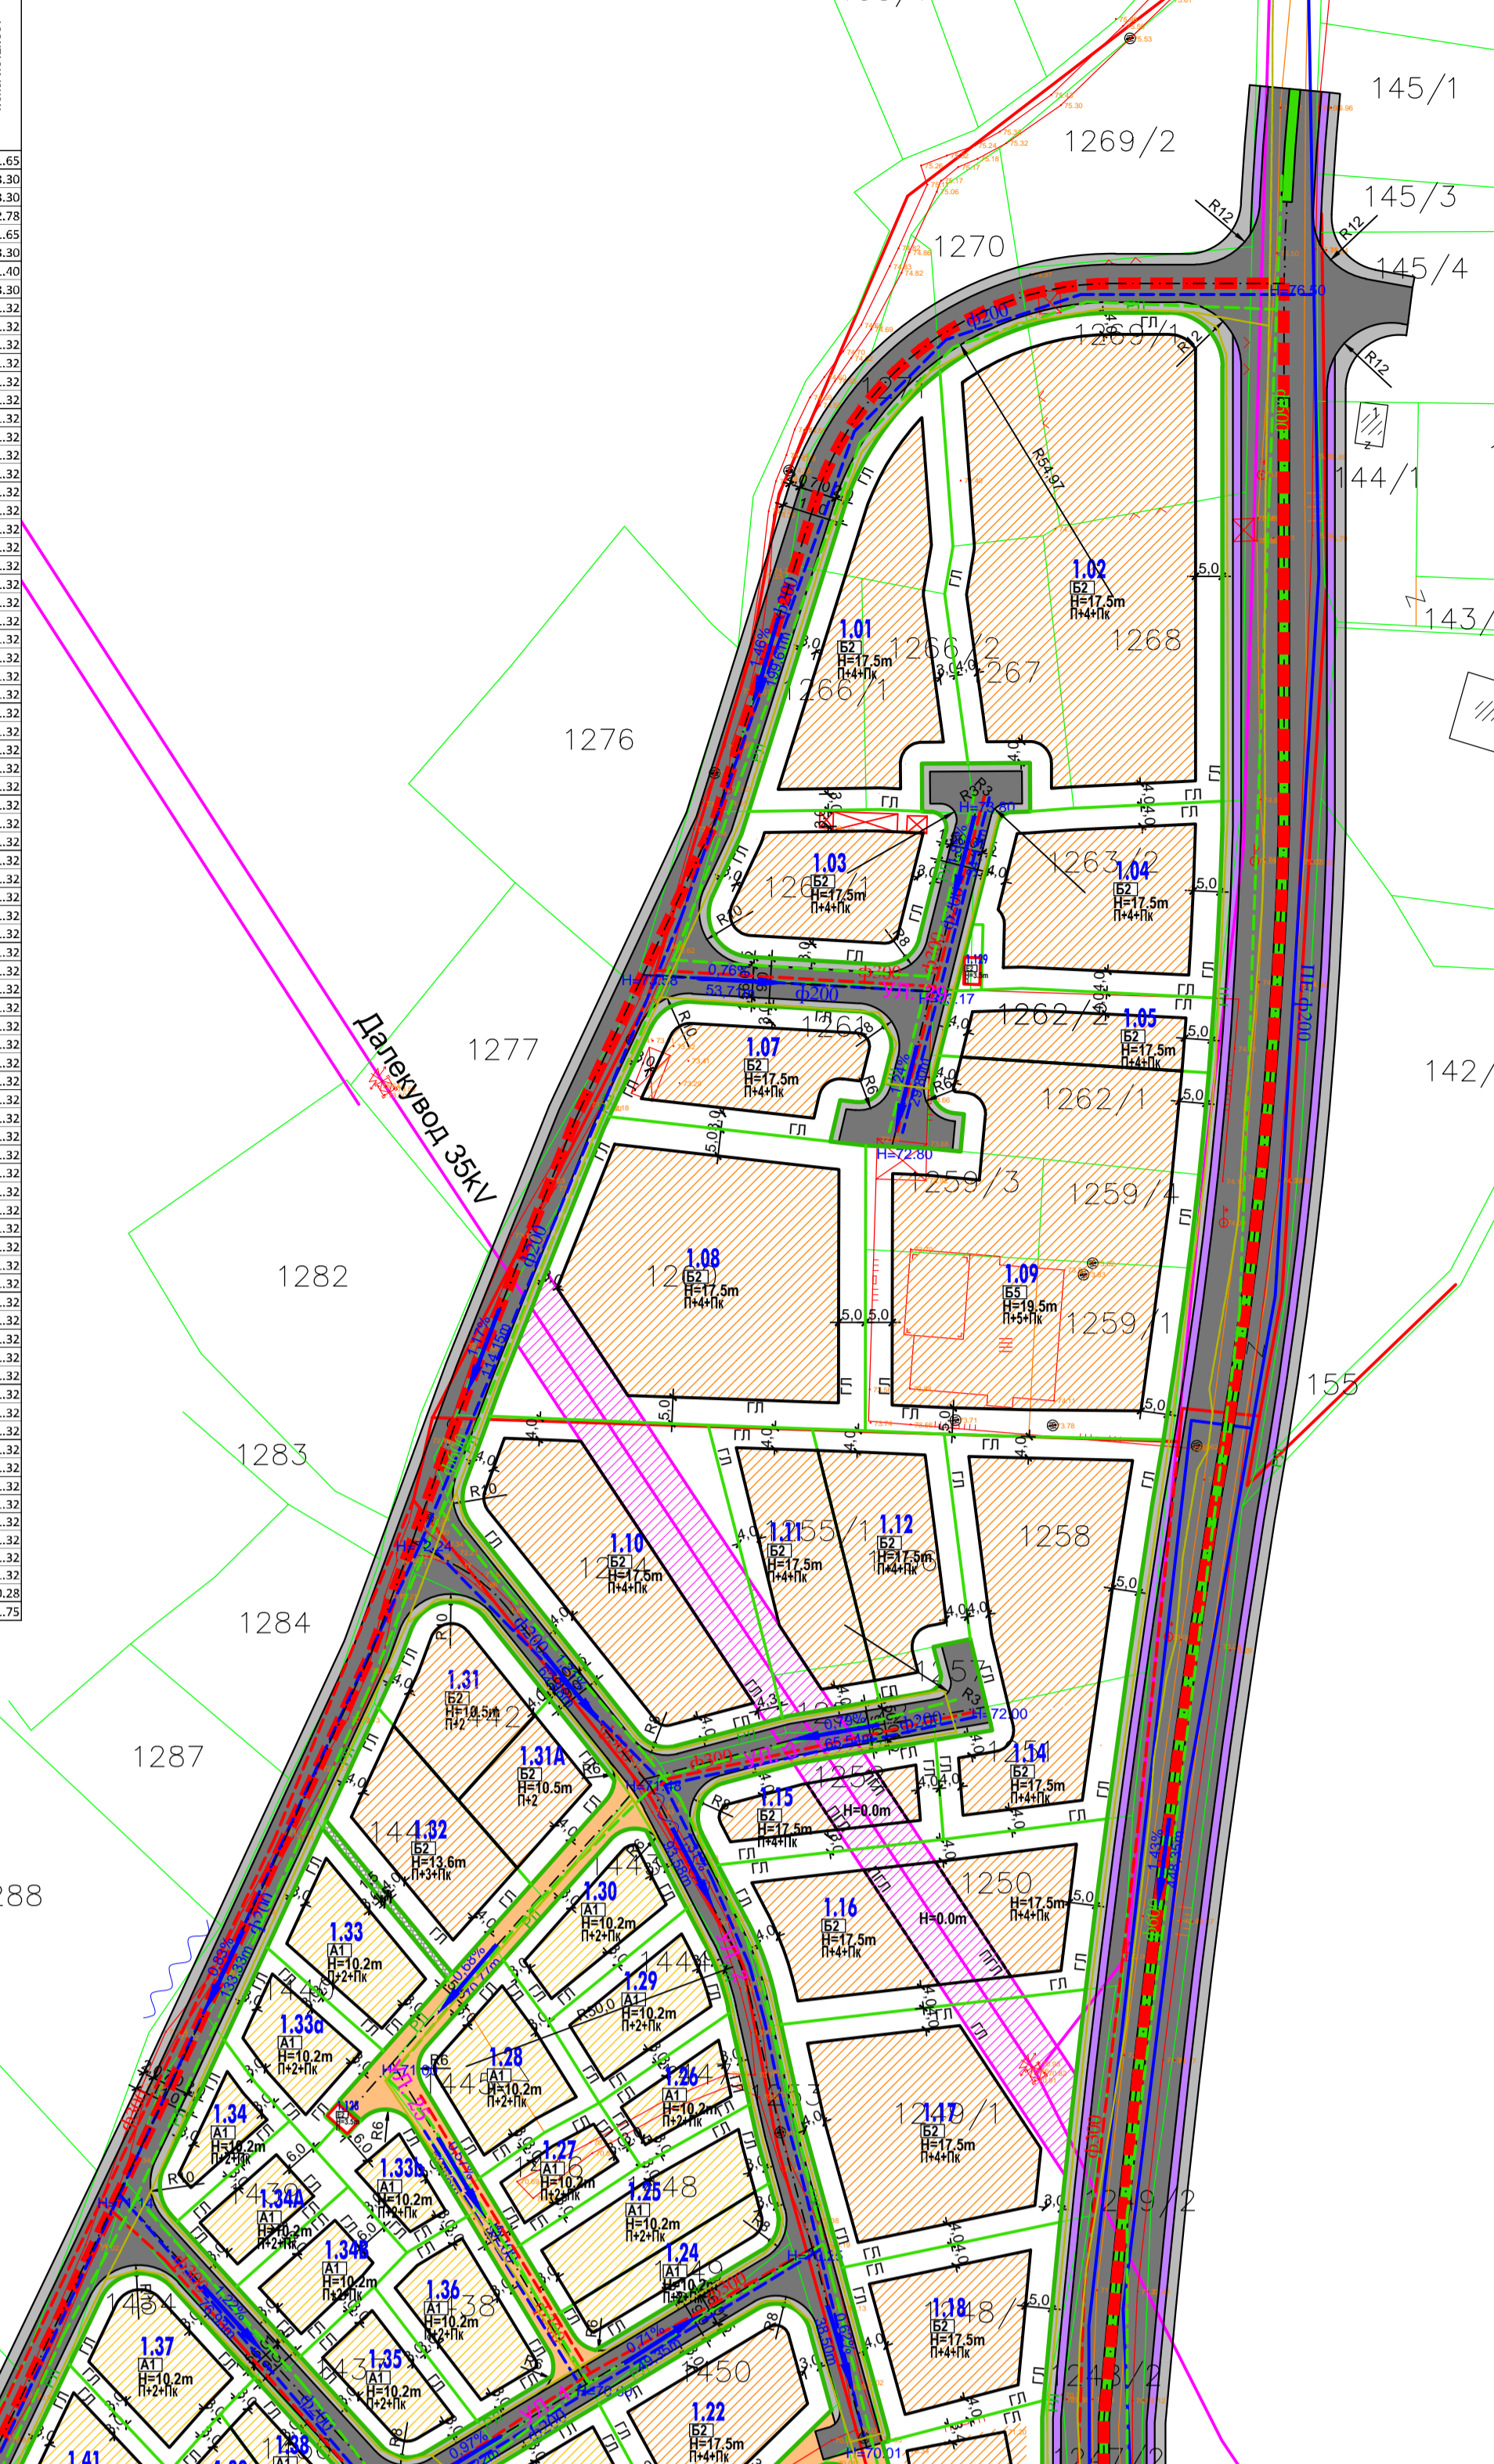


Table with multiple columns containing numerical data, likely representing land parcels and their characteristics.

ПРОФИЛИ НА СООБРАКАНИЦИ

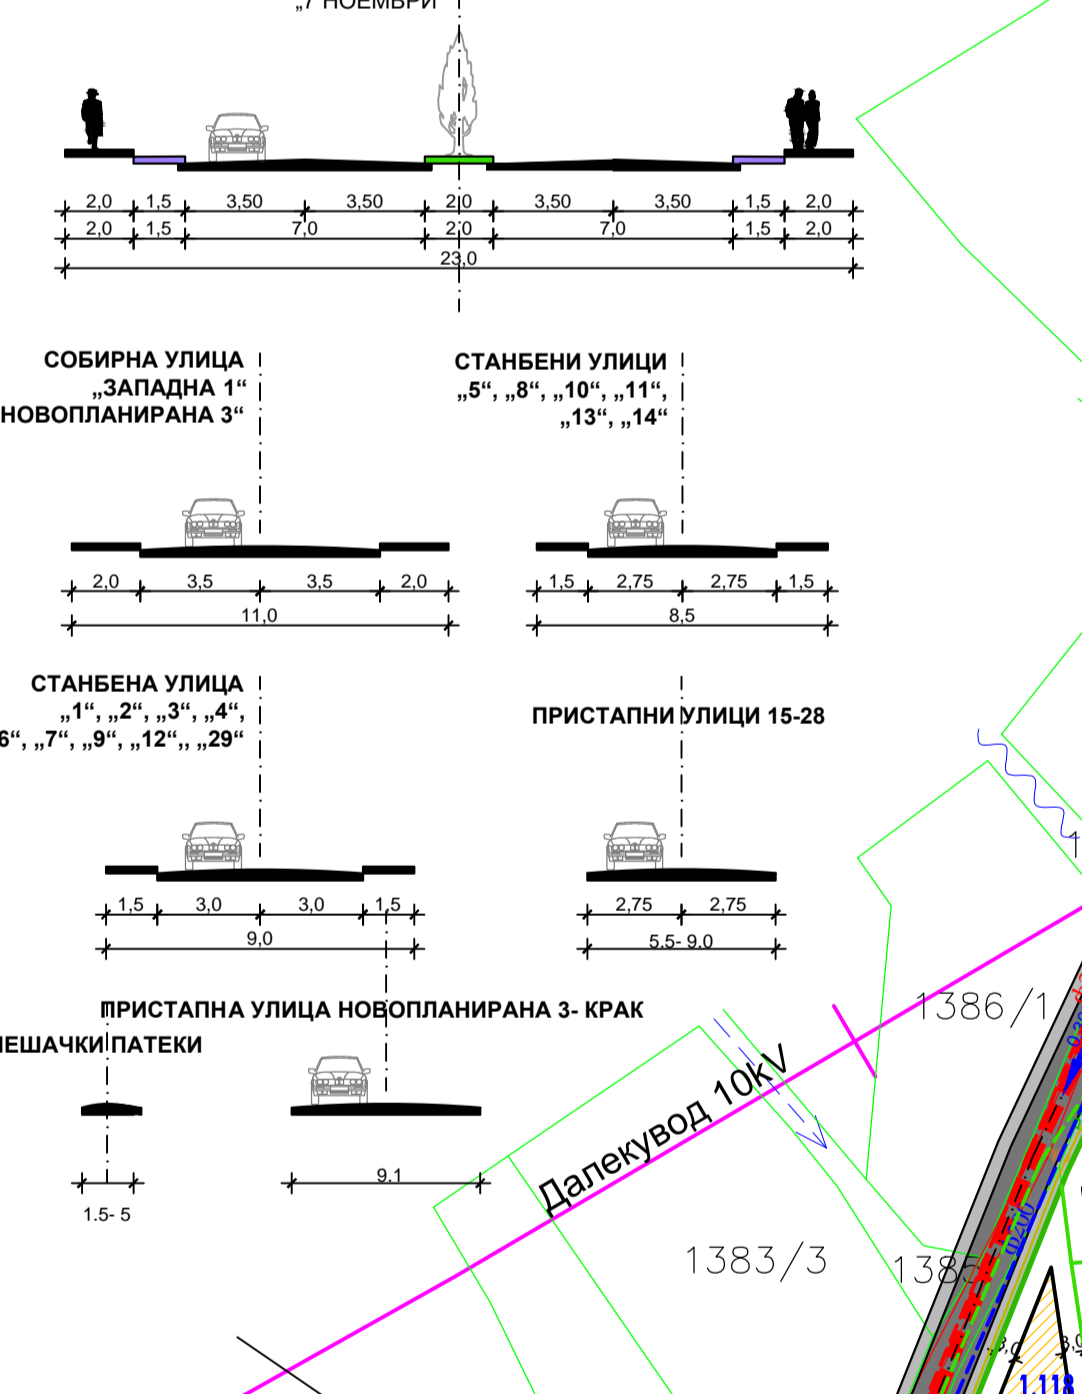


Table with 3 columns: КЛАСА НА НАМЕНА, ПОВРЦИНА, and ПРОЦЕНТ ВО ПЛАНСКИ ОПАТ.

LEGENDA section containing symbols and descriptions for various urban planning elements like roads, utilities, and land use classes.

ДЕТАЛЕН УРБАНИСТИЧКИ ПЛАН БЛОК 16

Map title and metadata including 'ОПШТИНА ГЕВГЕЛИЈА', 'ОБЛАСТ ВАЉЕВО', and scale 'M=1:1000'.

Additional map information including 'ПЛАНСКА ДОКУМЕНТАЦИЈА' and 'ПЛАНЕР ПИТОСНИК'.

СОРБАТОНИИ section with contact information for the planning office.